


ATTACHMENT DRAWINGS HAVE BEEN INCLUDED AS SUGGESTED INSTALLATION DETAILS ONLY; ALL ATTACHMENTS, STEEL SIZES, GAUGE THICKNESS, AND ANCHOR SIZES SHOULD BE CALCULATED BY A STRUCTURAL ENGINEER; STONE LEGENDBS IS NOT LIABLE FOR INSTALLATION OF ANY KIND

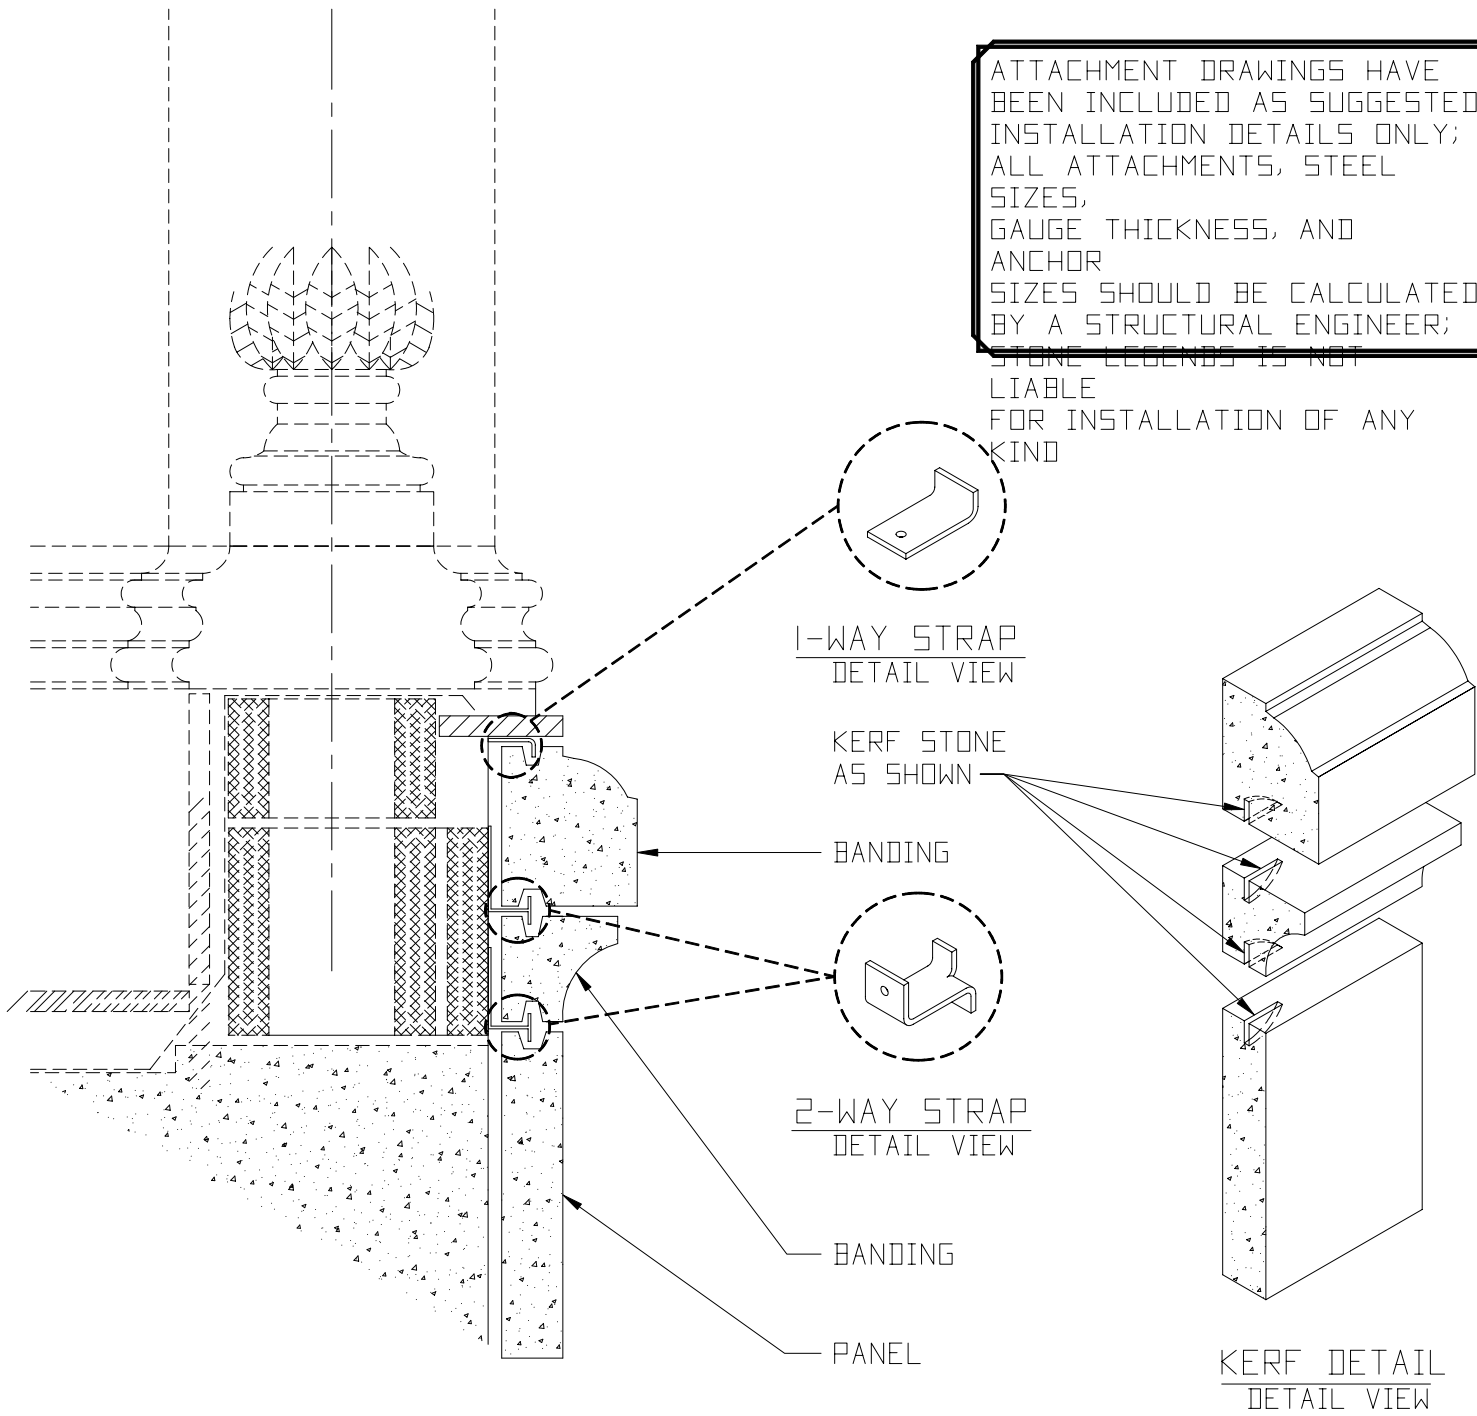

1 ATTACHMENT OF BANDING & PANELS TO MASONRY WITH 2-WAY STRAP & 1-WAY STRAP

N.T.S.