


ATTACHMENT DRAWINGS HAVE BEEN INCLUDED AS SUGGESTED INSTALLATION DETAILS ONLY; ALL ATTACHMENTS, STEEL SIZES, GAUGE THICKNESS, AND ANCHOR SIZES SHOULD BE CALCULATED BY A STRUCTURAL ENGINEER; STONE LEGENDS IS NOT LIABLE FOR INSTALLATION OF ANY KIND

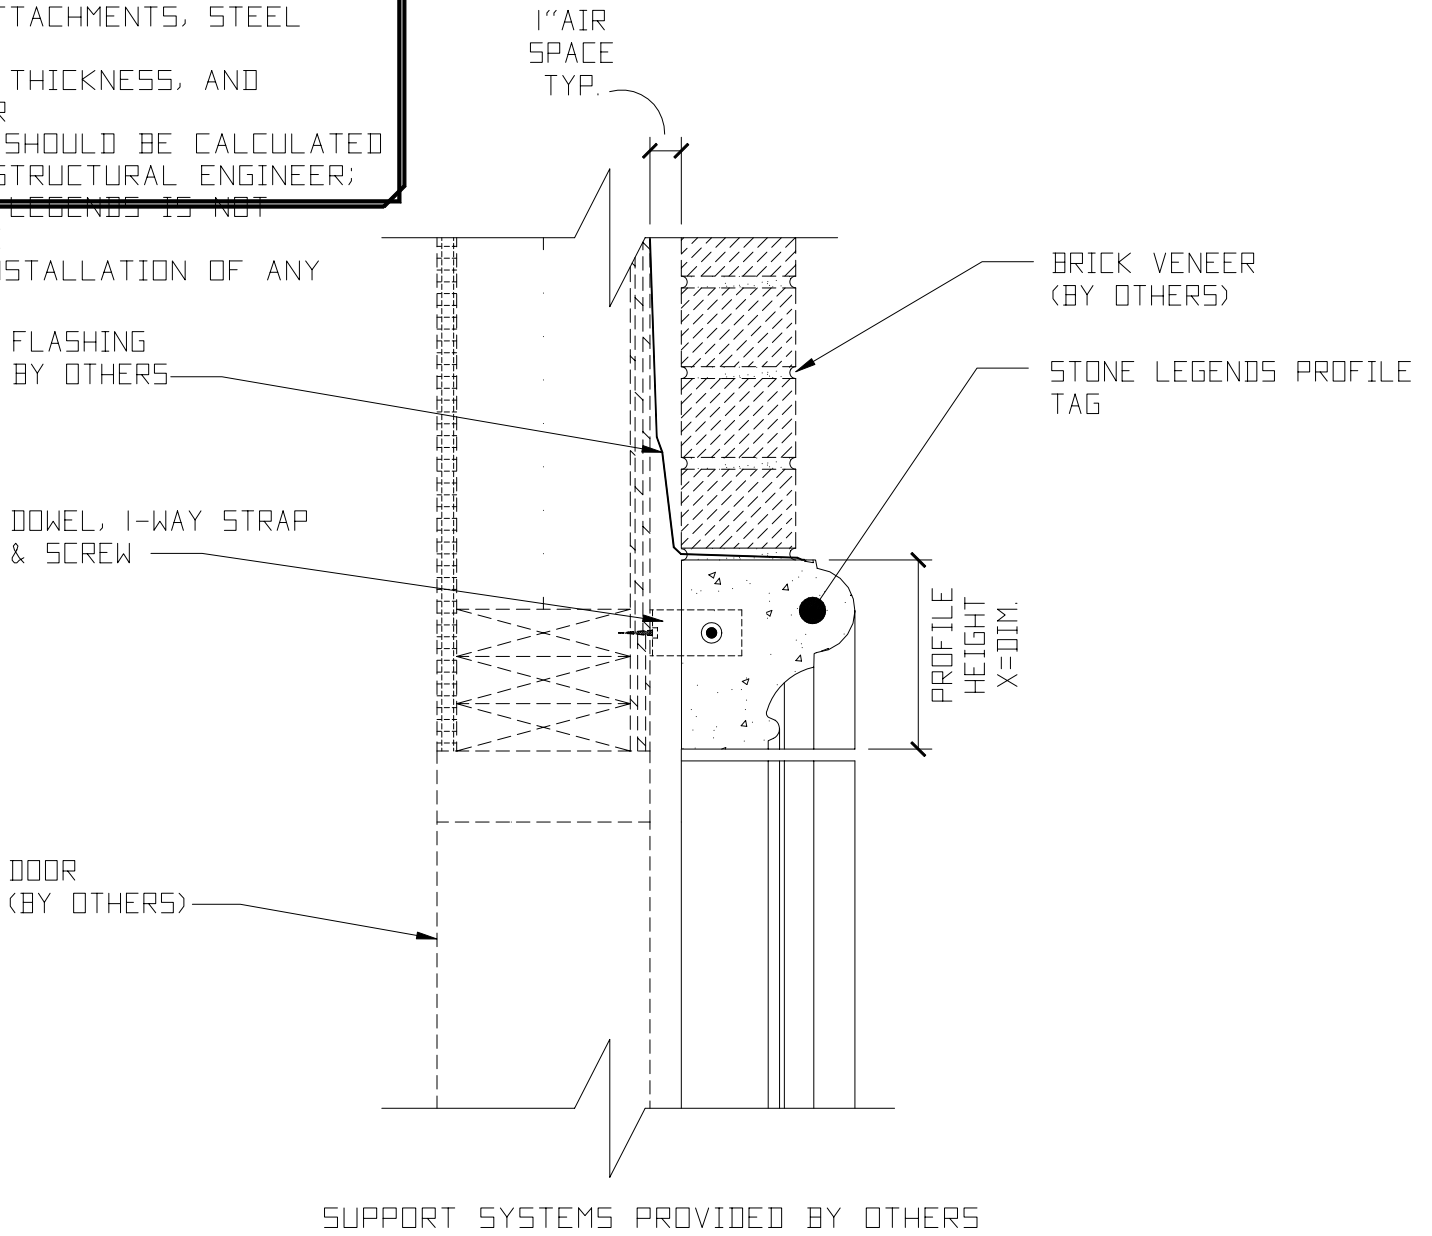

SUPPORT SYSTEMS PROVIDED BY OTHERS

1

ATTACHMENT OF DOOR SURROUND TO WOOD STRUCTURE WITH FLASHING & DOWEL & I-WAY STRAP & SCREW

N.T.S.