


THESE DRAWINGS ARE SUGGESTED INSTALLATION DETAILS ONLY; ALL ATTACHMENTS, STEEL SIZES, GAUGE THICKNESS, AND ANCHOR SIZES SHOULD BE CALCULATED BY A STRUCTURAL ENGINEER; WE ARE NOT LIABLE FOR INSTALLATION OF ANY KIND

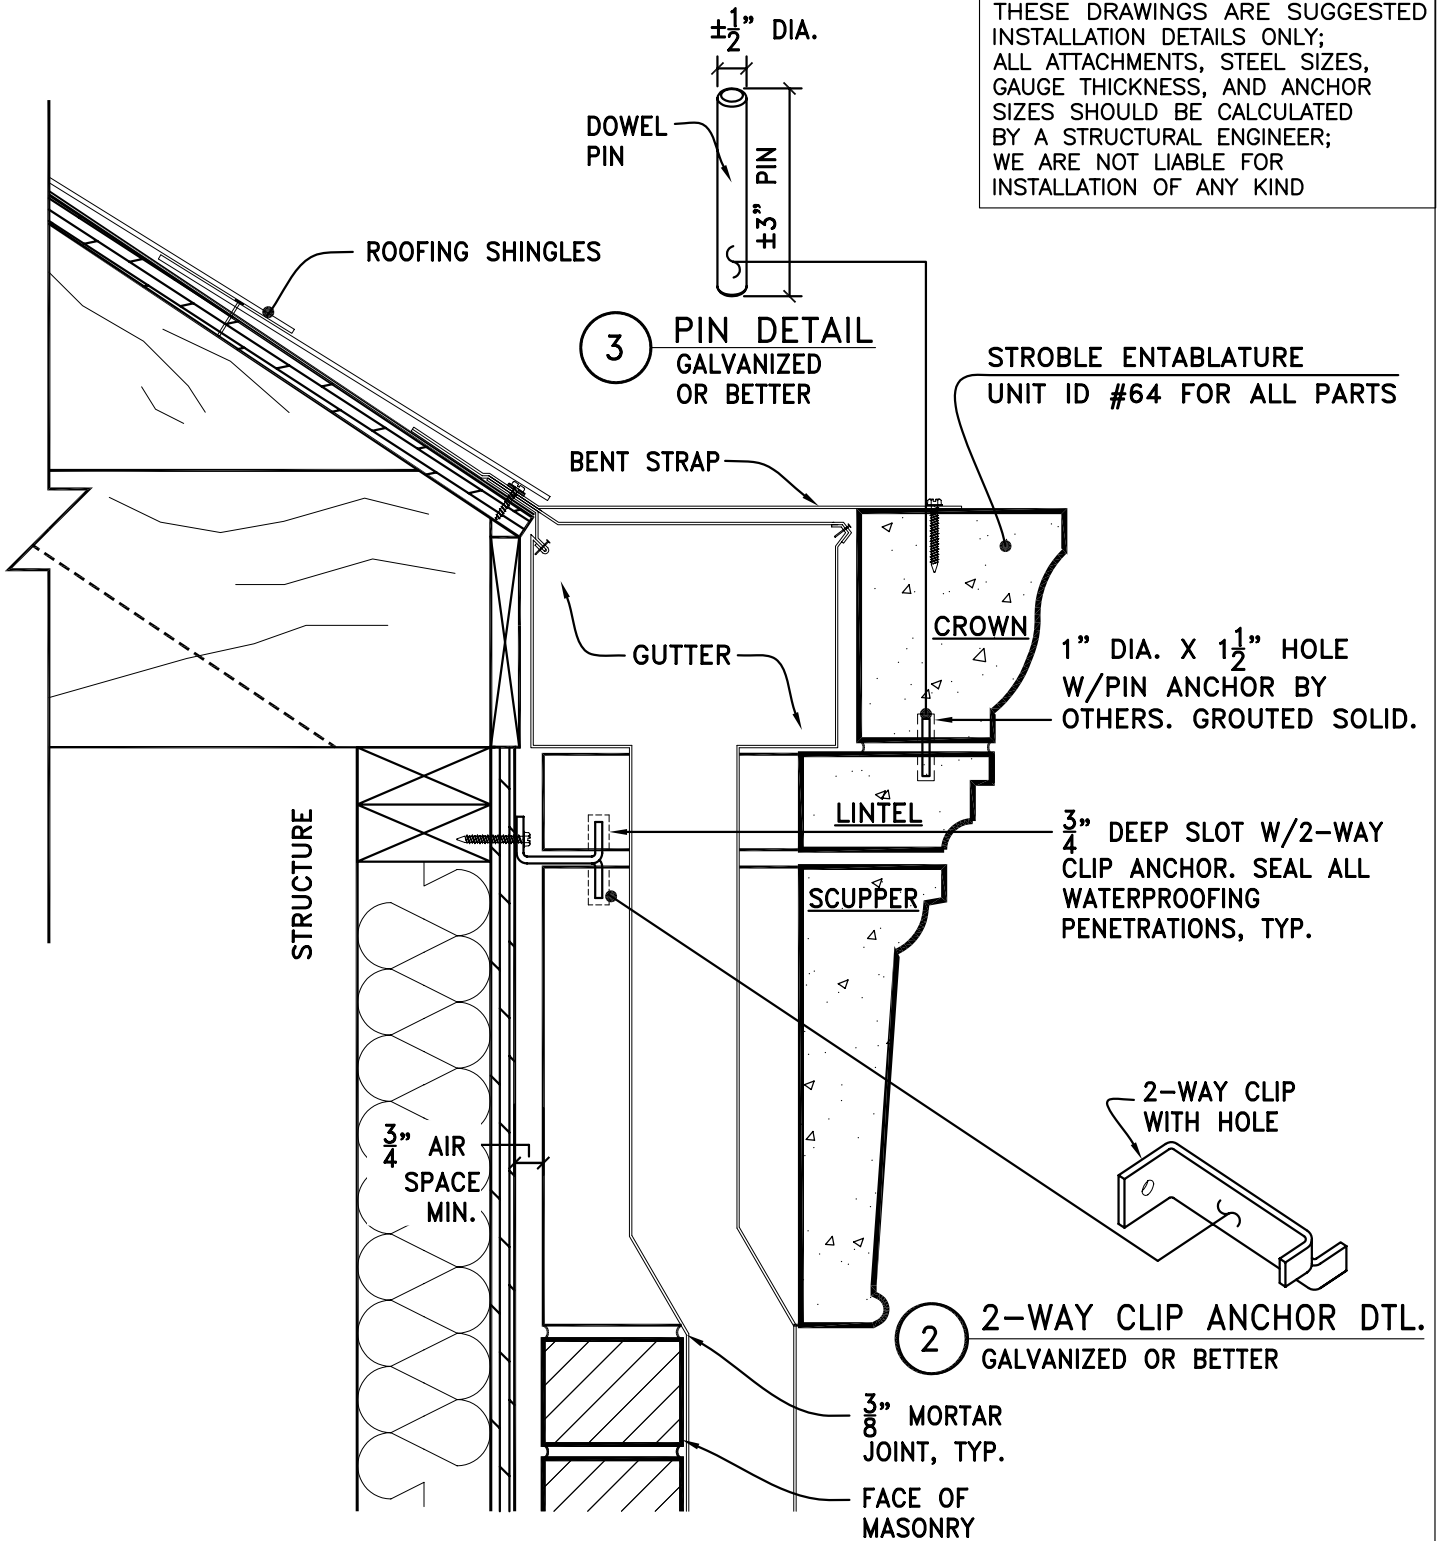

1 CAST STONE ENTABLATURE & SCUPPER ATTACHMENT TO MASONRY VENEER WITH PIN AND 2-WAY STRAP ANCHOR

STD 3/8" MORTAR JOINT

SCALE: N.T.S.

# STONE LEGENDS

301 Pleasant Drive - Dallas, TX 75217  
Voice (214) 398-0999 - Fax (214) 398-1293  
Visit our website at [www.stonelegends.com](http://www.stonelegends.com)

CLIENT:  
PROJECT: