


THESE DRAWINGS ARE SUGGESTED  
INSTALLATION DETAILS ONLY;  
ALL ATTACHMENTS, STEEL SIZES,  
GAUGE THICKNESS, AND ANCHOR  
SIZES SHOULD BE CALCULATED  
BY A STRUCTURAL ENGINEER;  
WE ARE NOT LIABLE FOR  
INSTALLATION OF ANY KIND

**THE CASTLE ROCK ENTABLATURE  
JOB #2183**

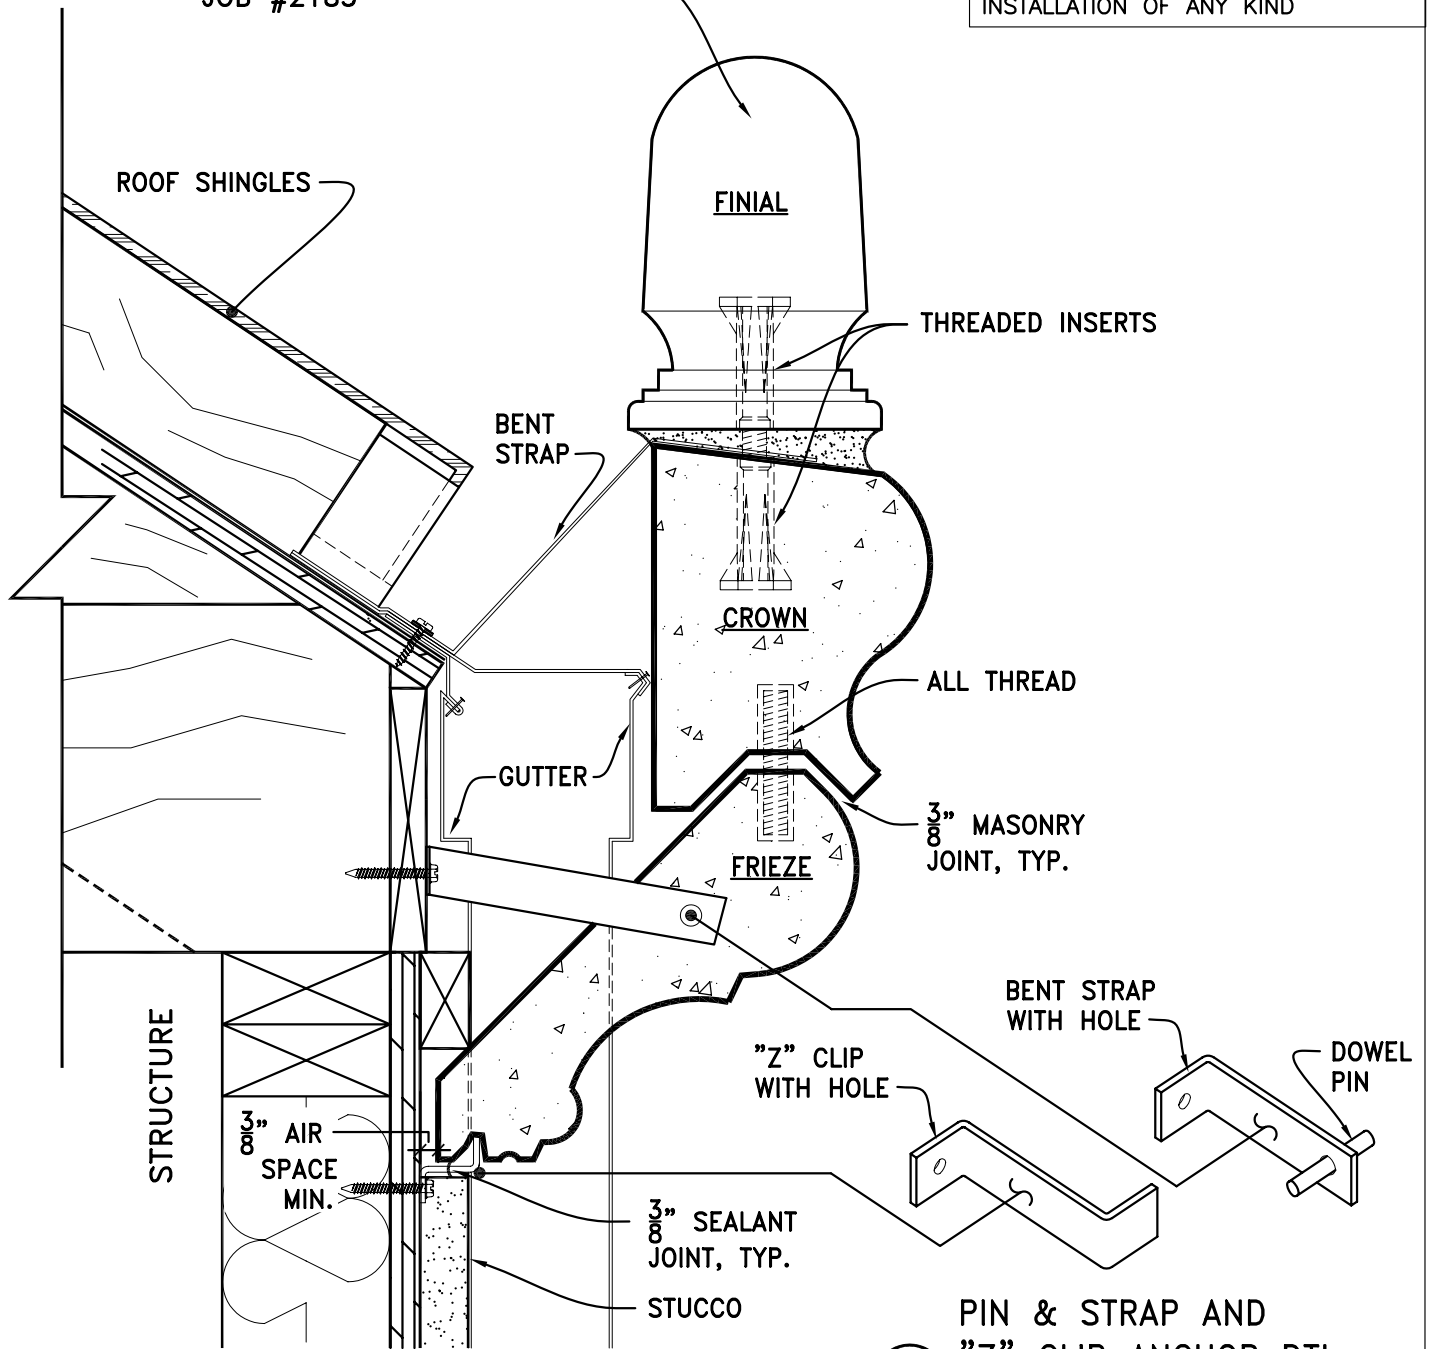

**2** PIN & STRAP AND  
"Z" CLIP ANCHOR DTL.  
GALVANIZED OR BETTER

**1** CAST STONE ENTABLATURE & GUTTER ATTACHMENT AT STUCCO  
WITH PIN & STRAP ANCHOR AND "Z" CLIP ANCHOR

STD 3/8" MORTAR JOINT

SCALE: N.T.S.

# STONE LEGENDS

301 Pleasant Drive - Dallas, TX 75217  
Voice (214) 398-0999 - Fax (214) 398-1293  
Visit our website at [www.stonelegends.com](http://www.stonelegends.com)

CLIENT:

PROJECT: