

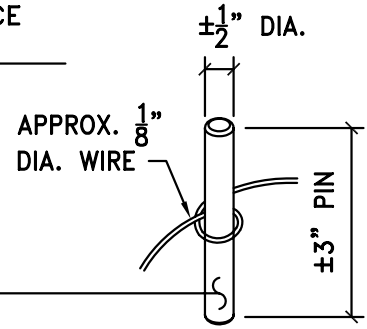


THESE DRAWINGS ARE SUGGESTED INSTALLATION DETAILS ONLY; ALL ATTACHMENTS, STEEL SIZES, GAUGE THICKNESS, AND ANCHOR SIZES SHOULD BE CALCULATED BY A STRUCTURAL ENGINEER; WE ARE NOT LIABLE FOR INSTALLATION OF ANY KIND

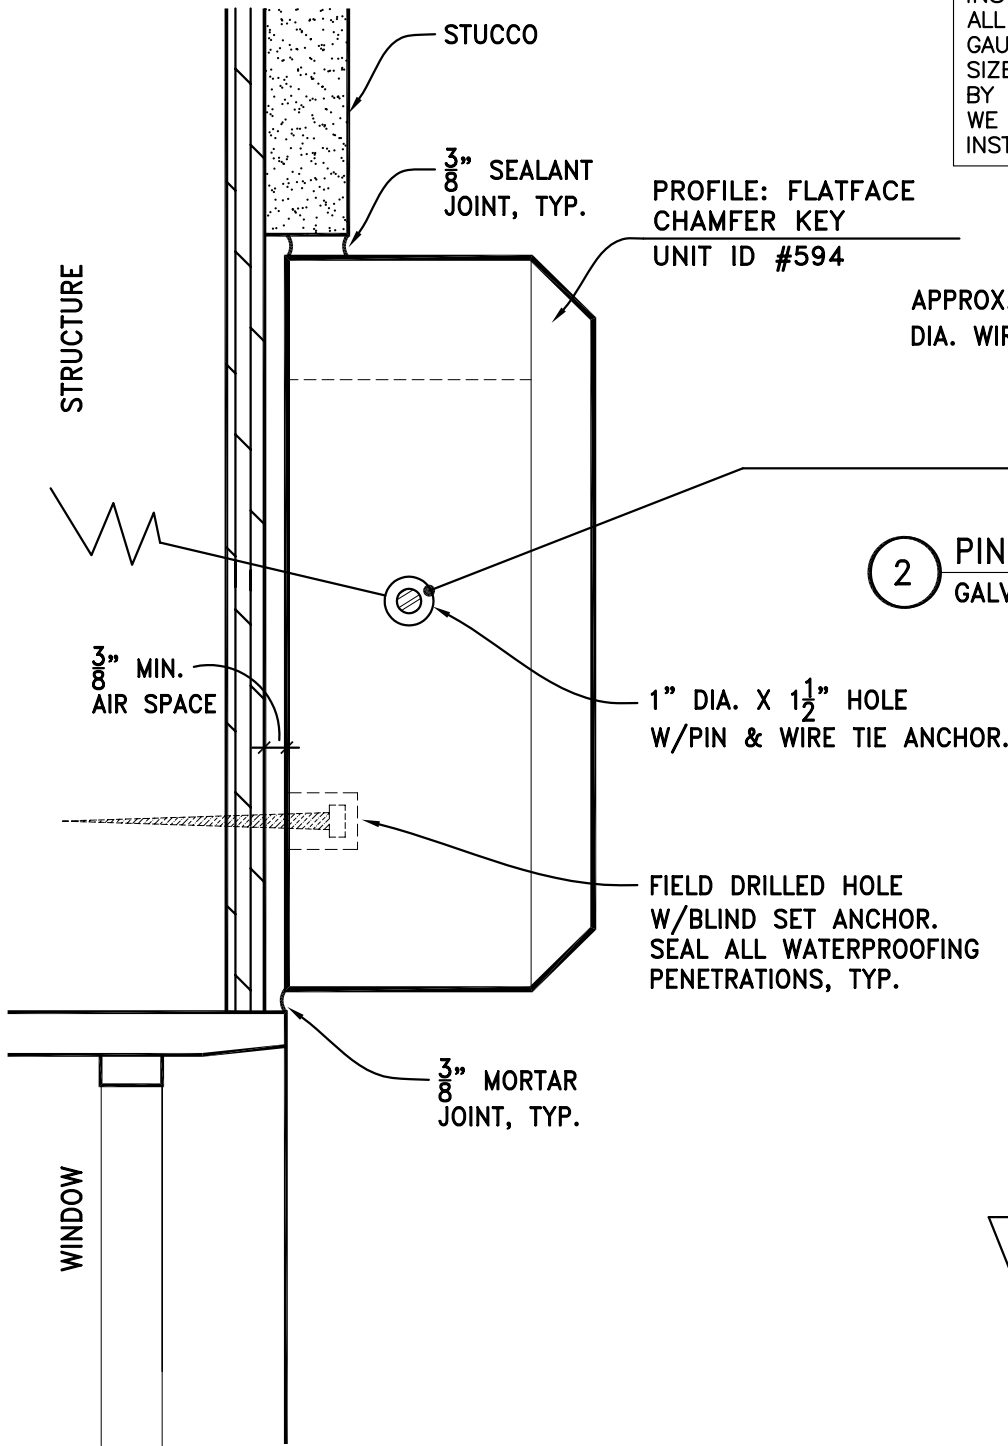

2 PIN & WIRE TIE DETAIL GALVANIZED OR BETTER

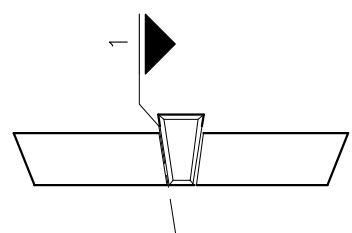

REF. VIEW

1 CAST STONE LINTEL ATTACHMENT AT STUCCO WITH PIN & WIRE TIE AND BLIND SET ANCHORS

TYPICAL USES:
DOOR & WINDOW HEADER

STD 3/8" MORTAR JOINT

SCALE: N.T.S.

STONE LEGENDS

301 Pleasant Drive - Dallas, TX 75217
Voice (214) 398-0999 - Fax (214) 398-1293
Visit our website at www.stonelegends.com

CLIENT:

PROJECT: