

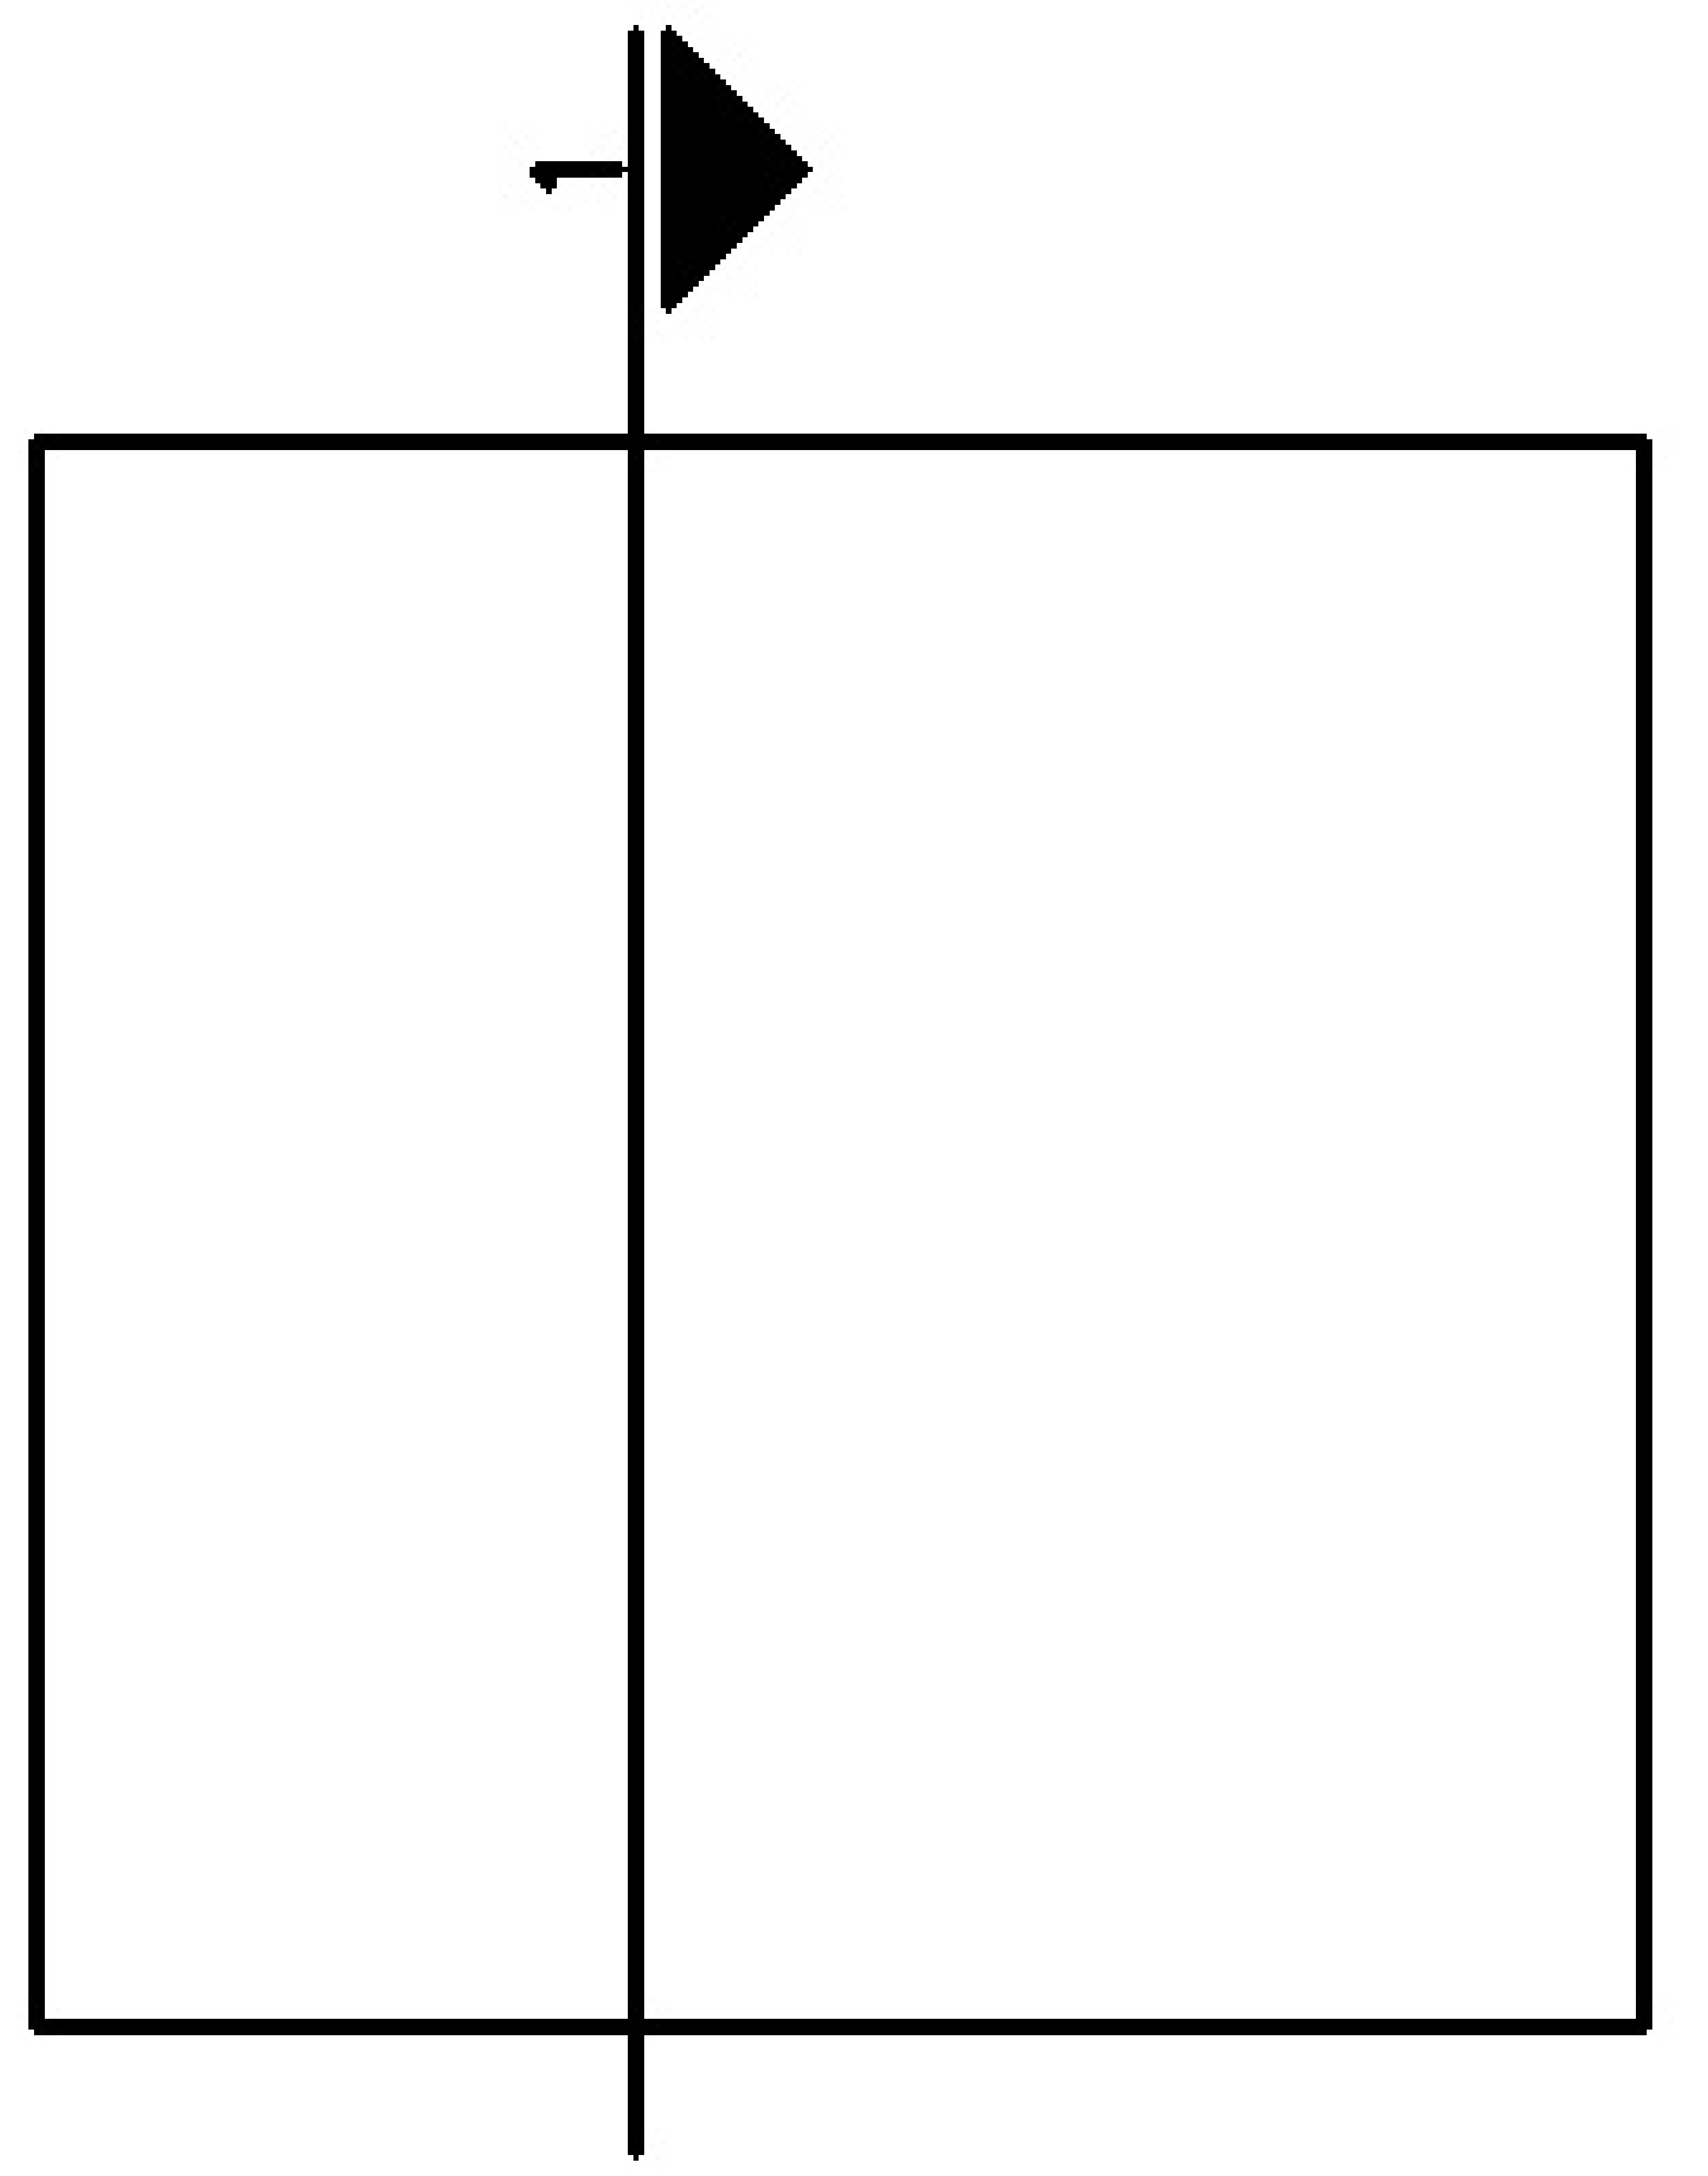
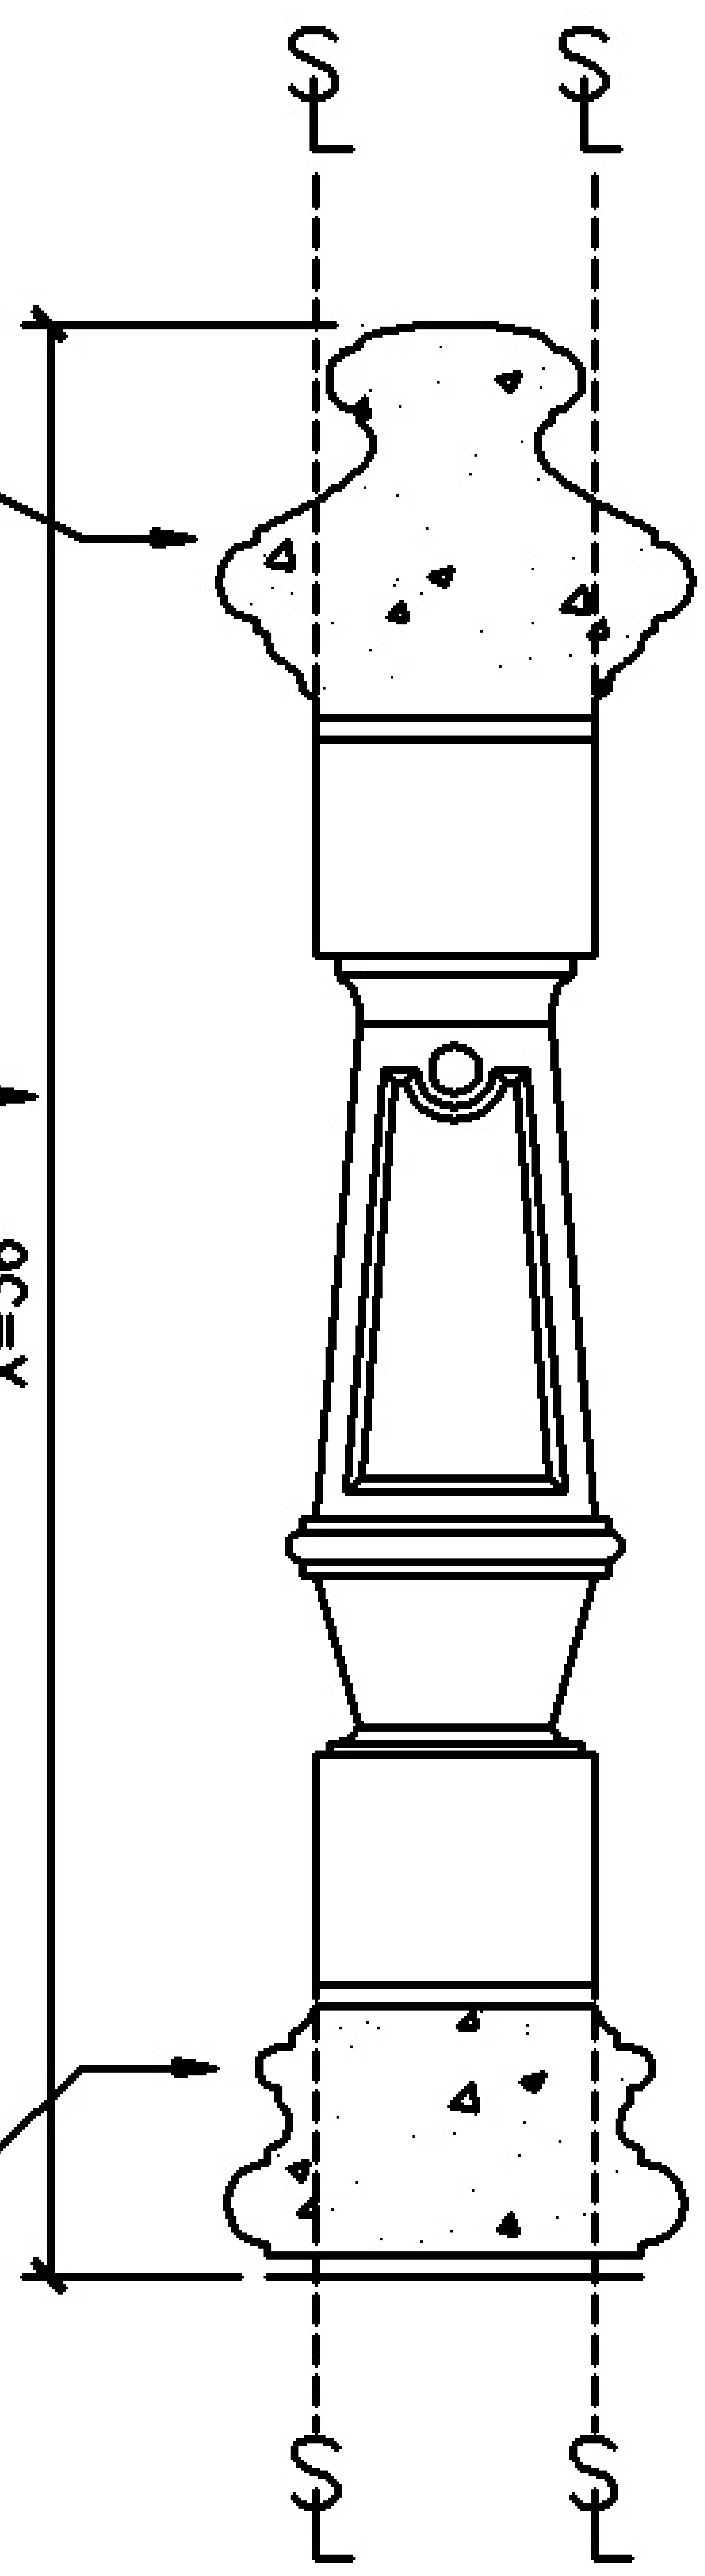
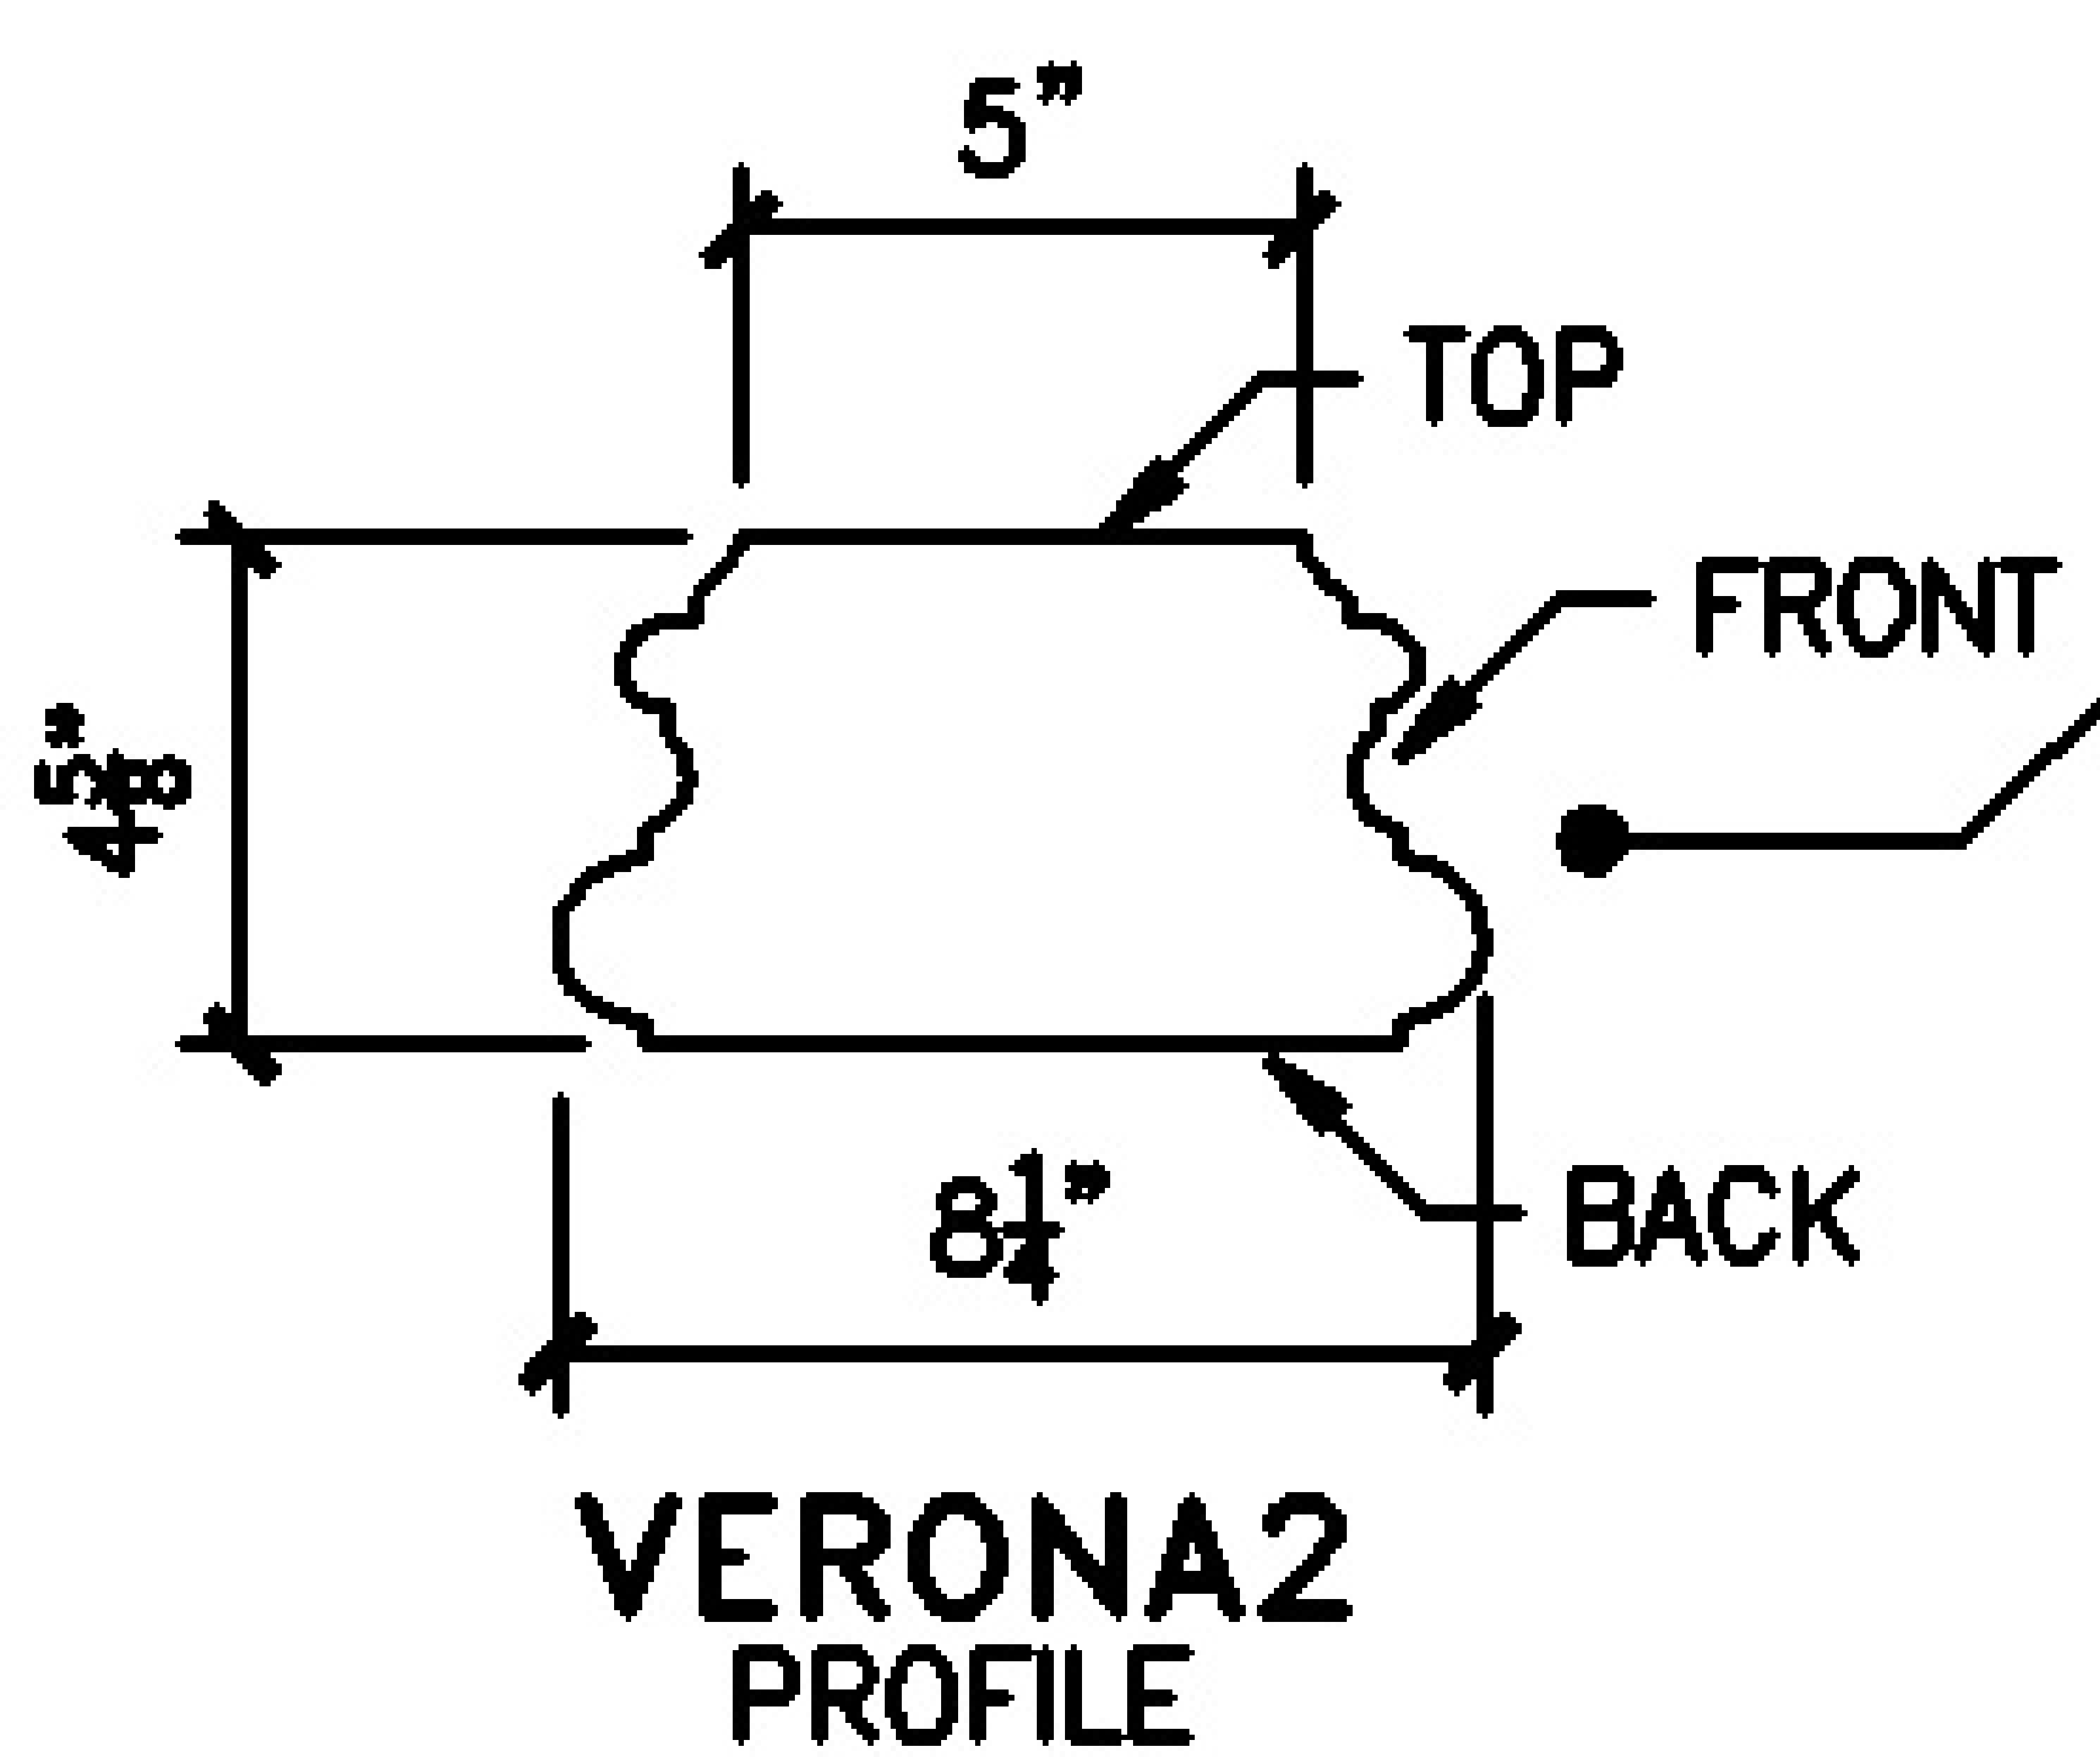
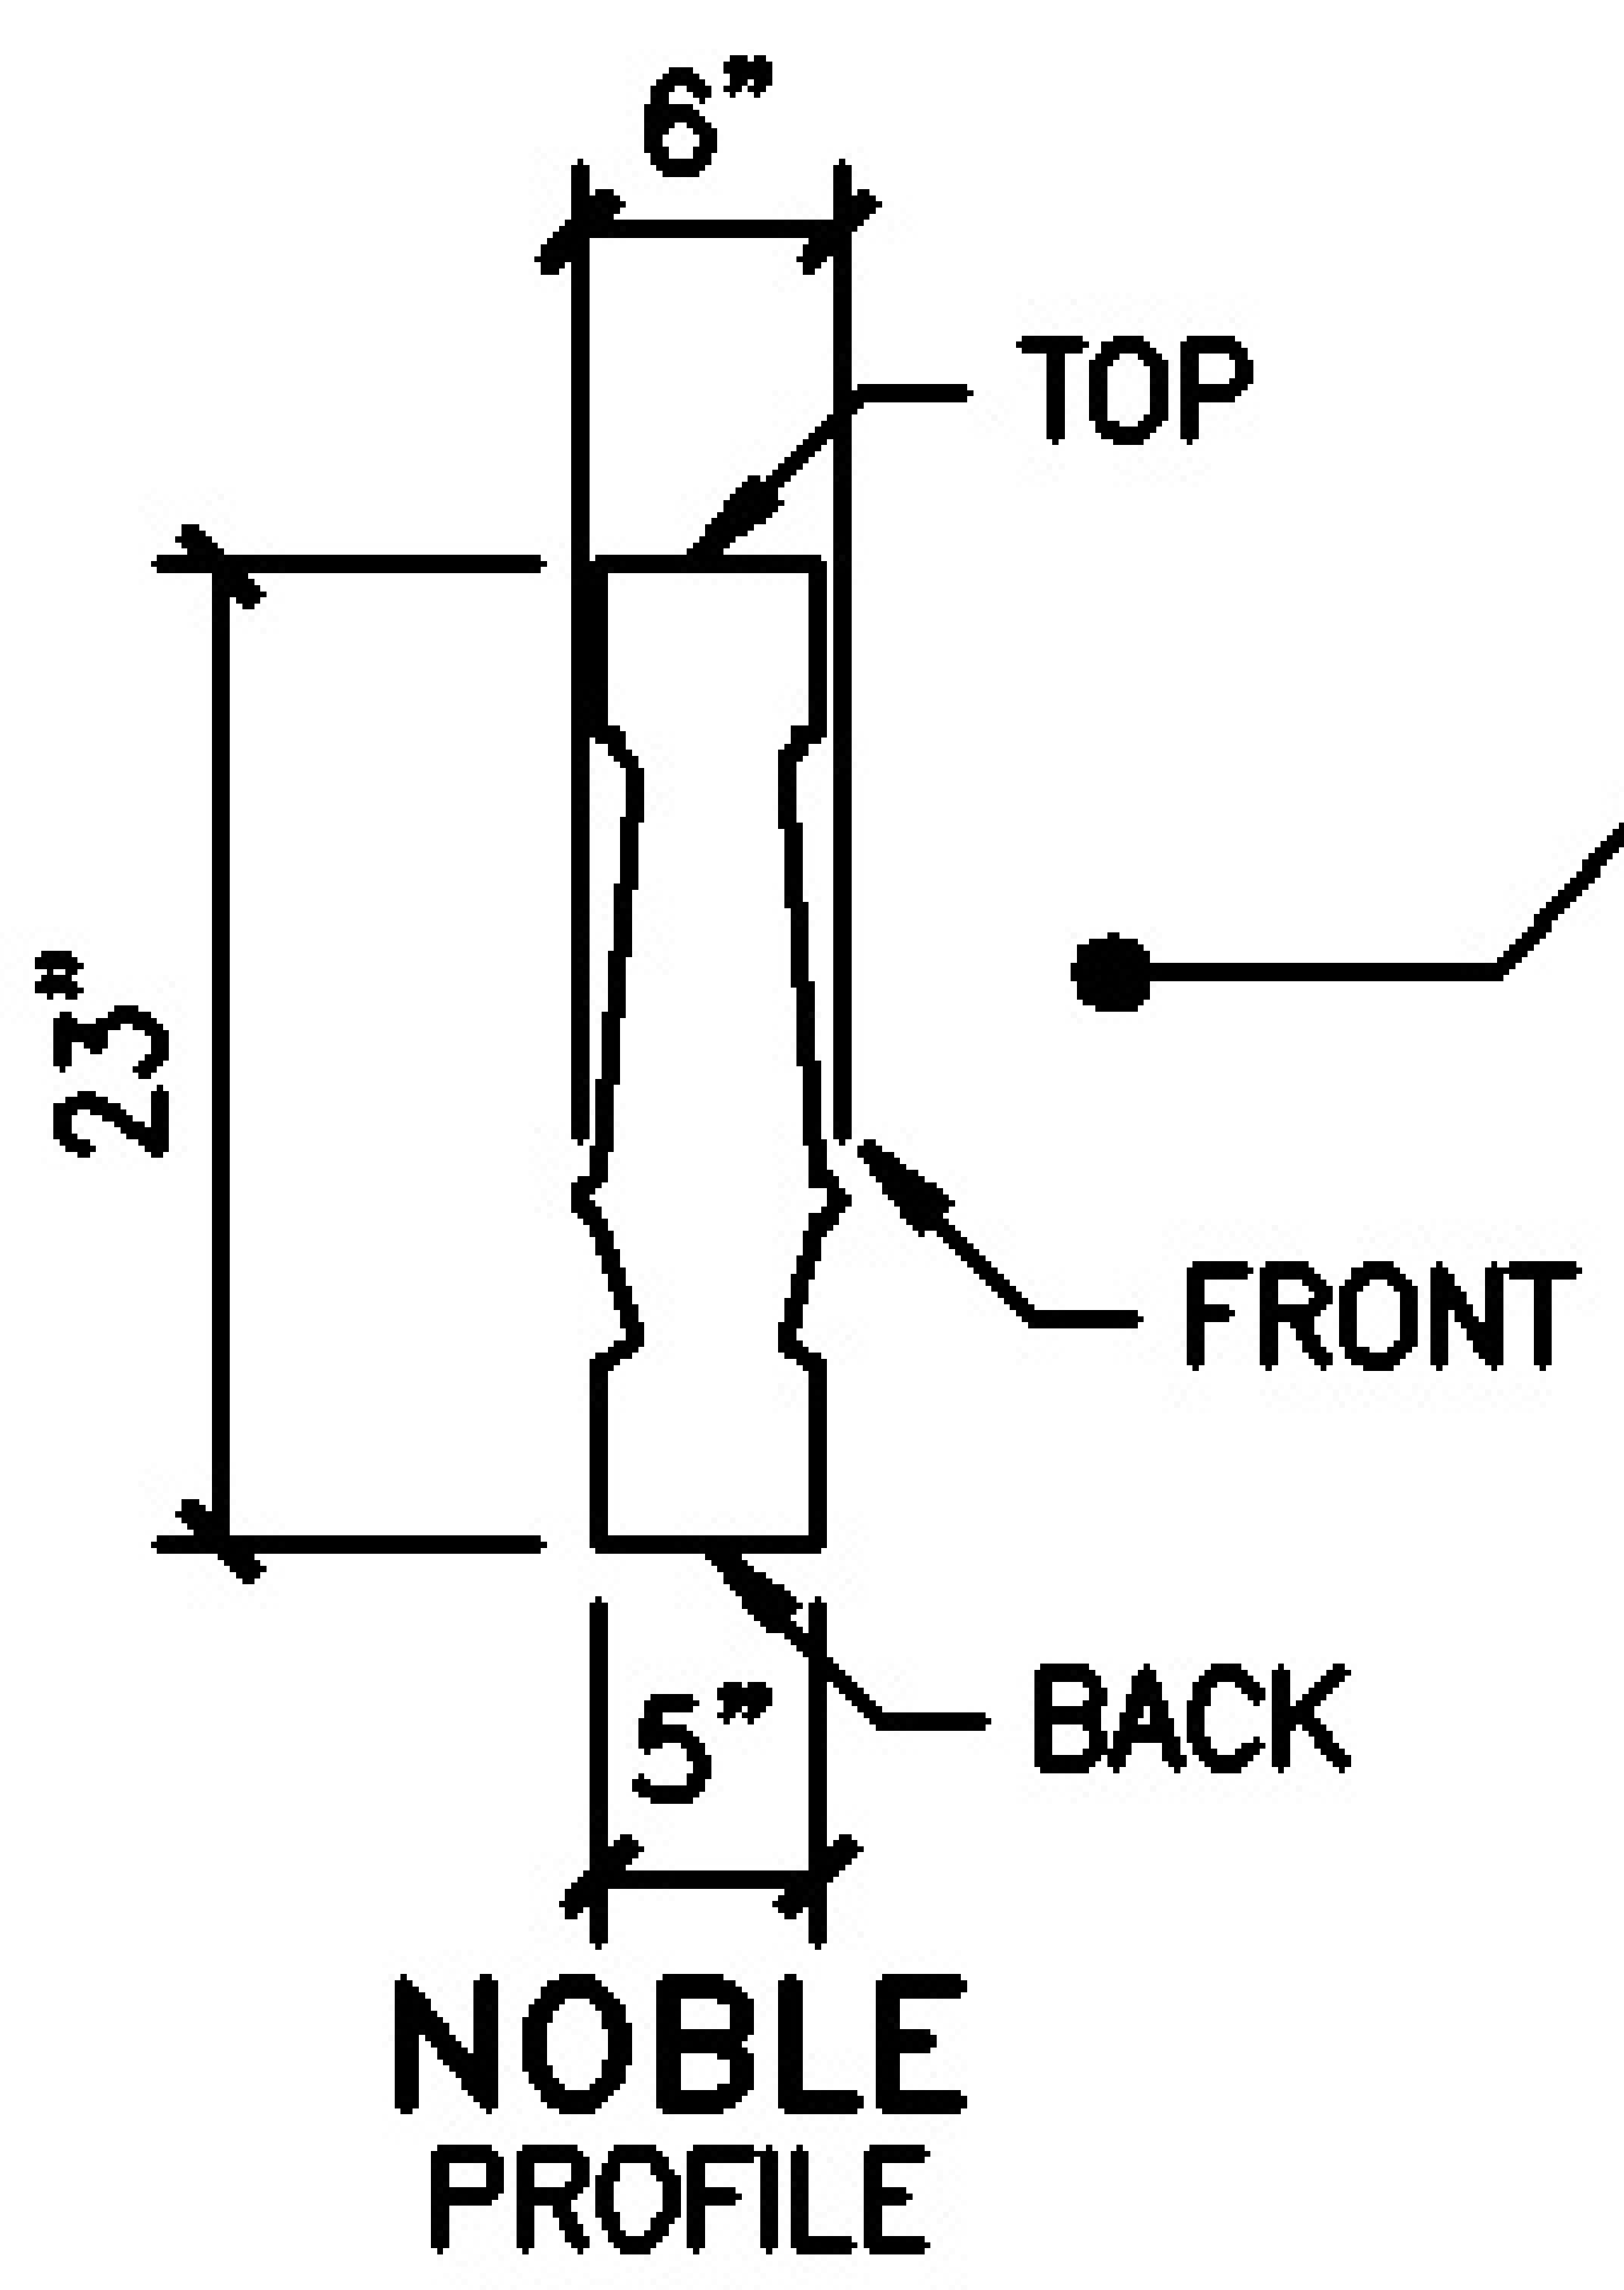


$S$   
 $L$  = RECOMMENDED  
SETTING LINE

INTERFACE FAMILY

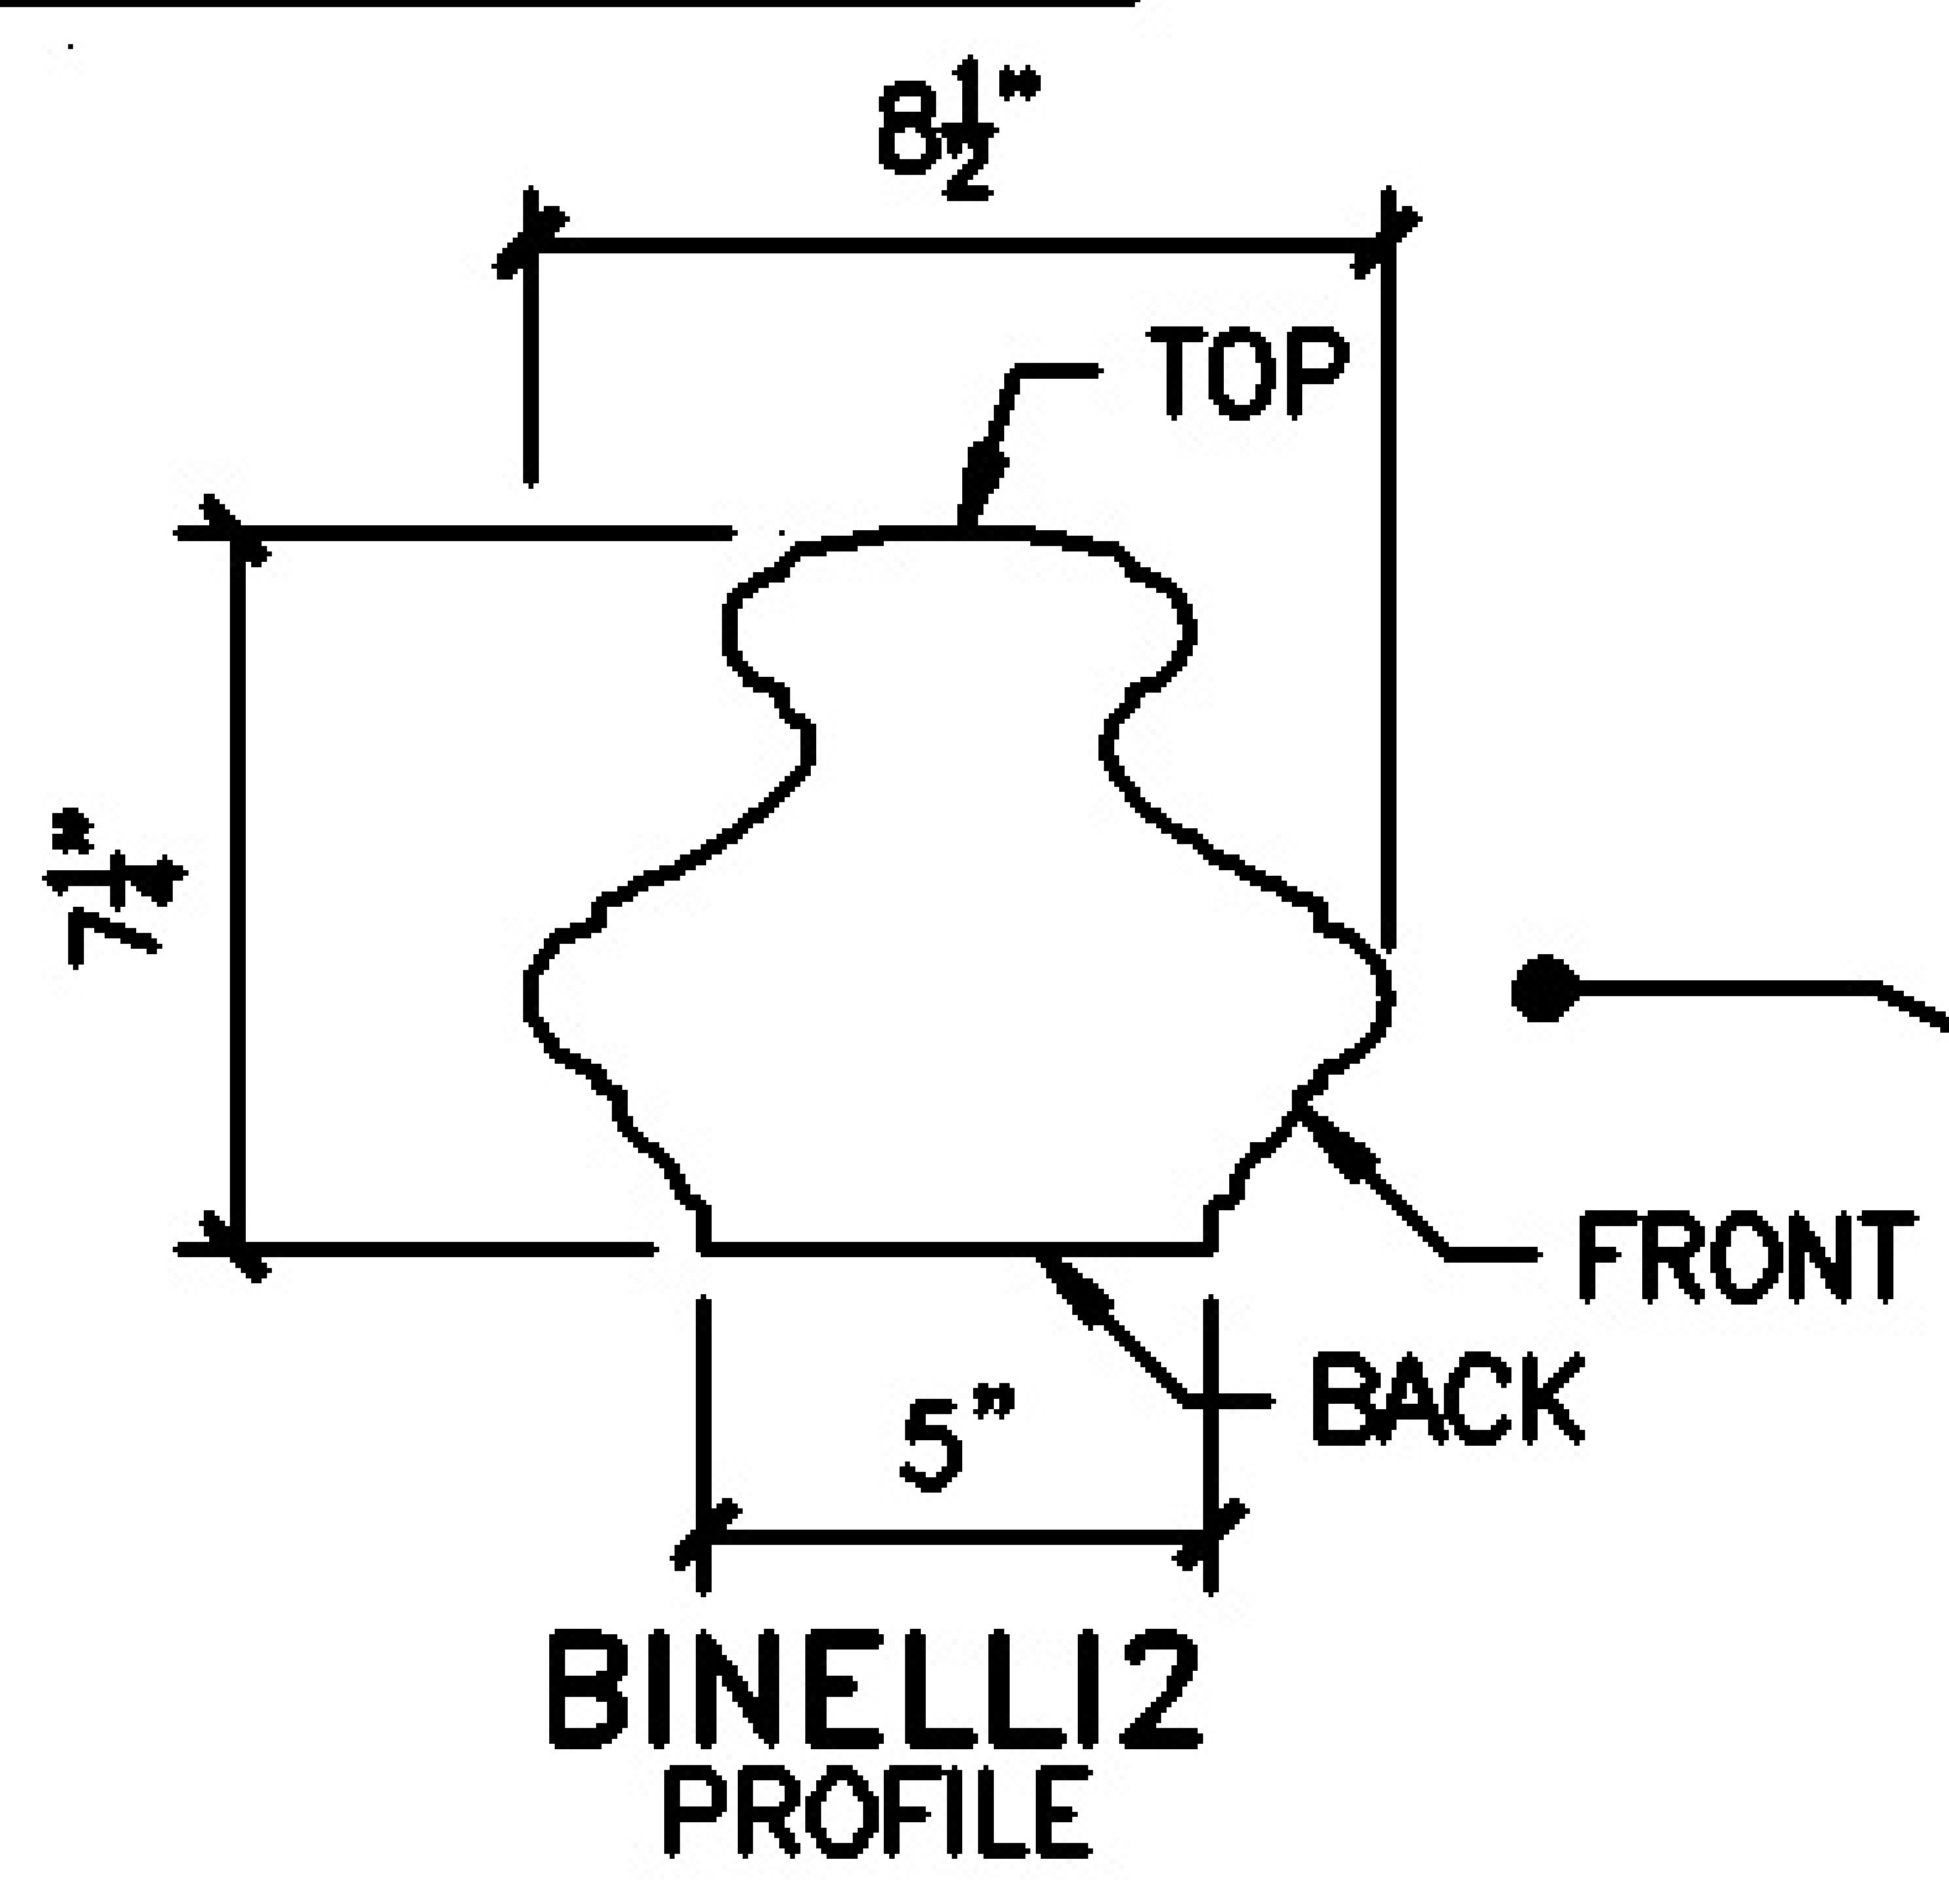

EXAMPLE PHOTO OF BALUSTRADE

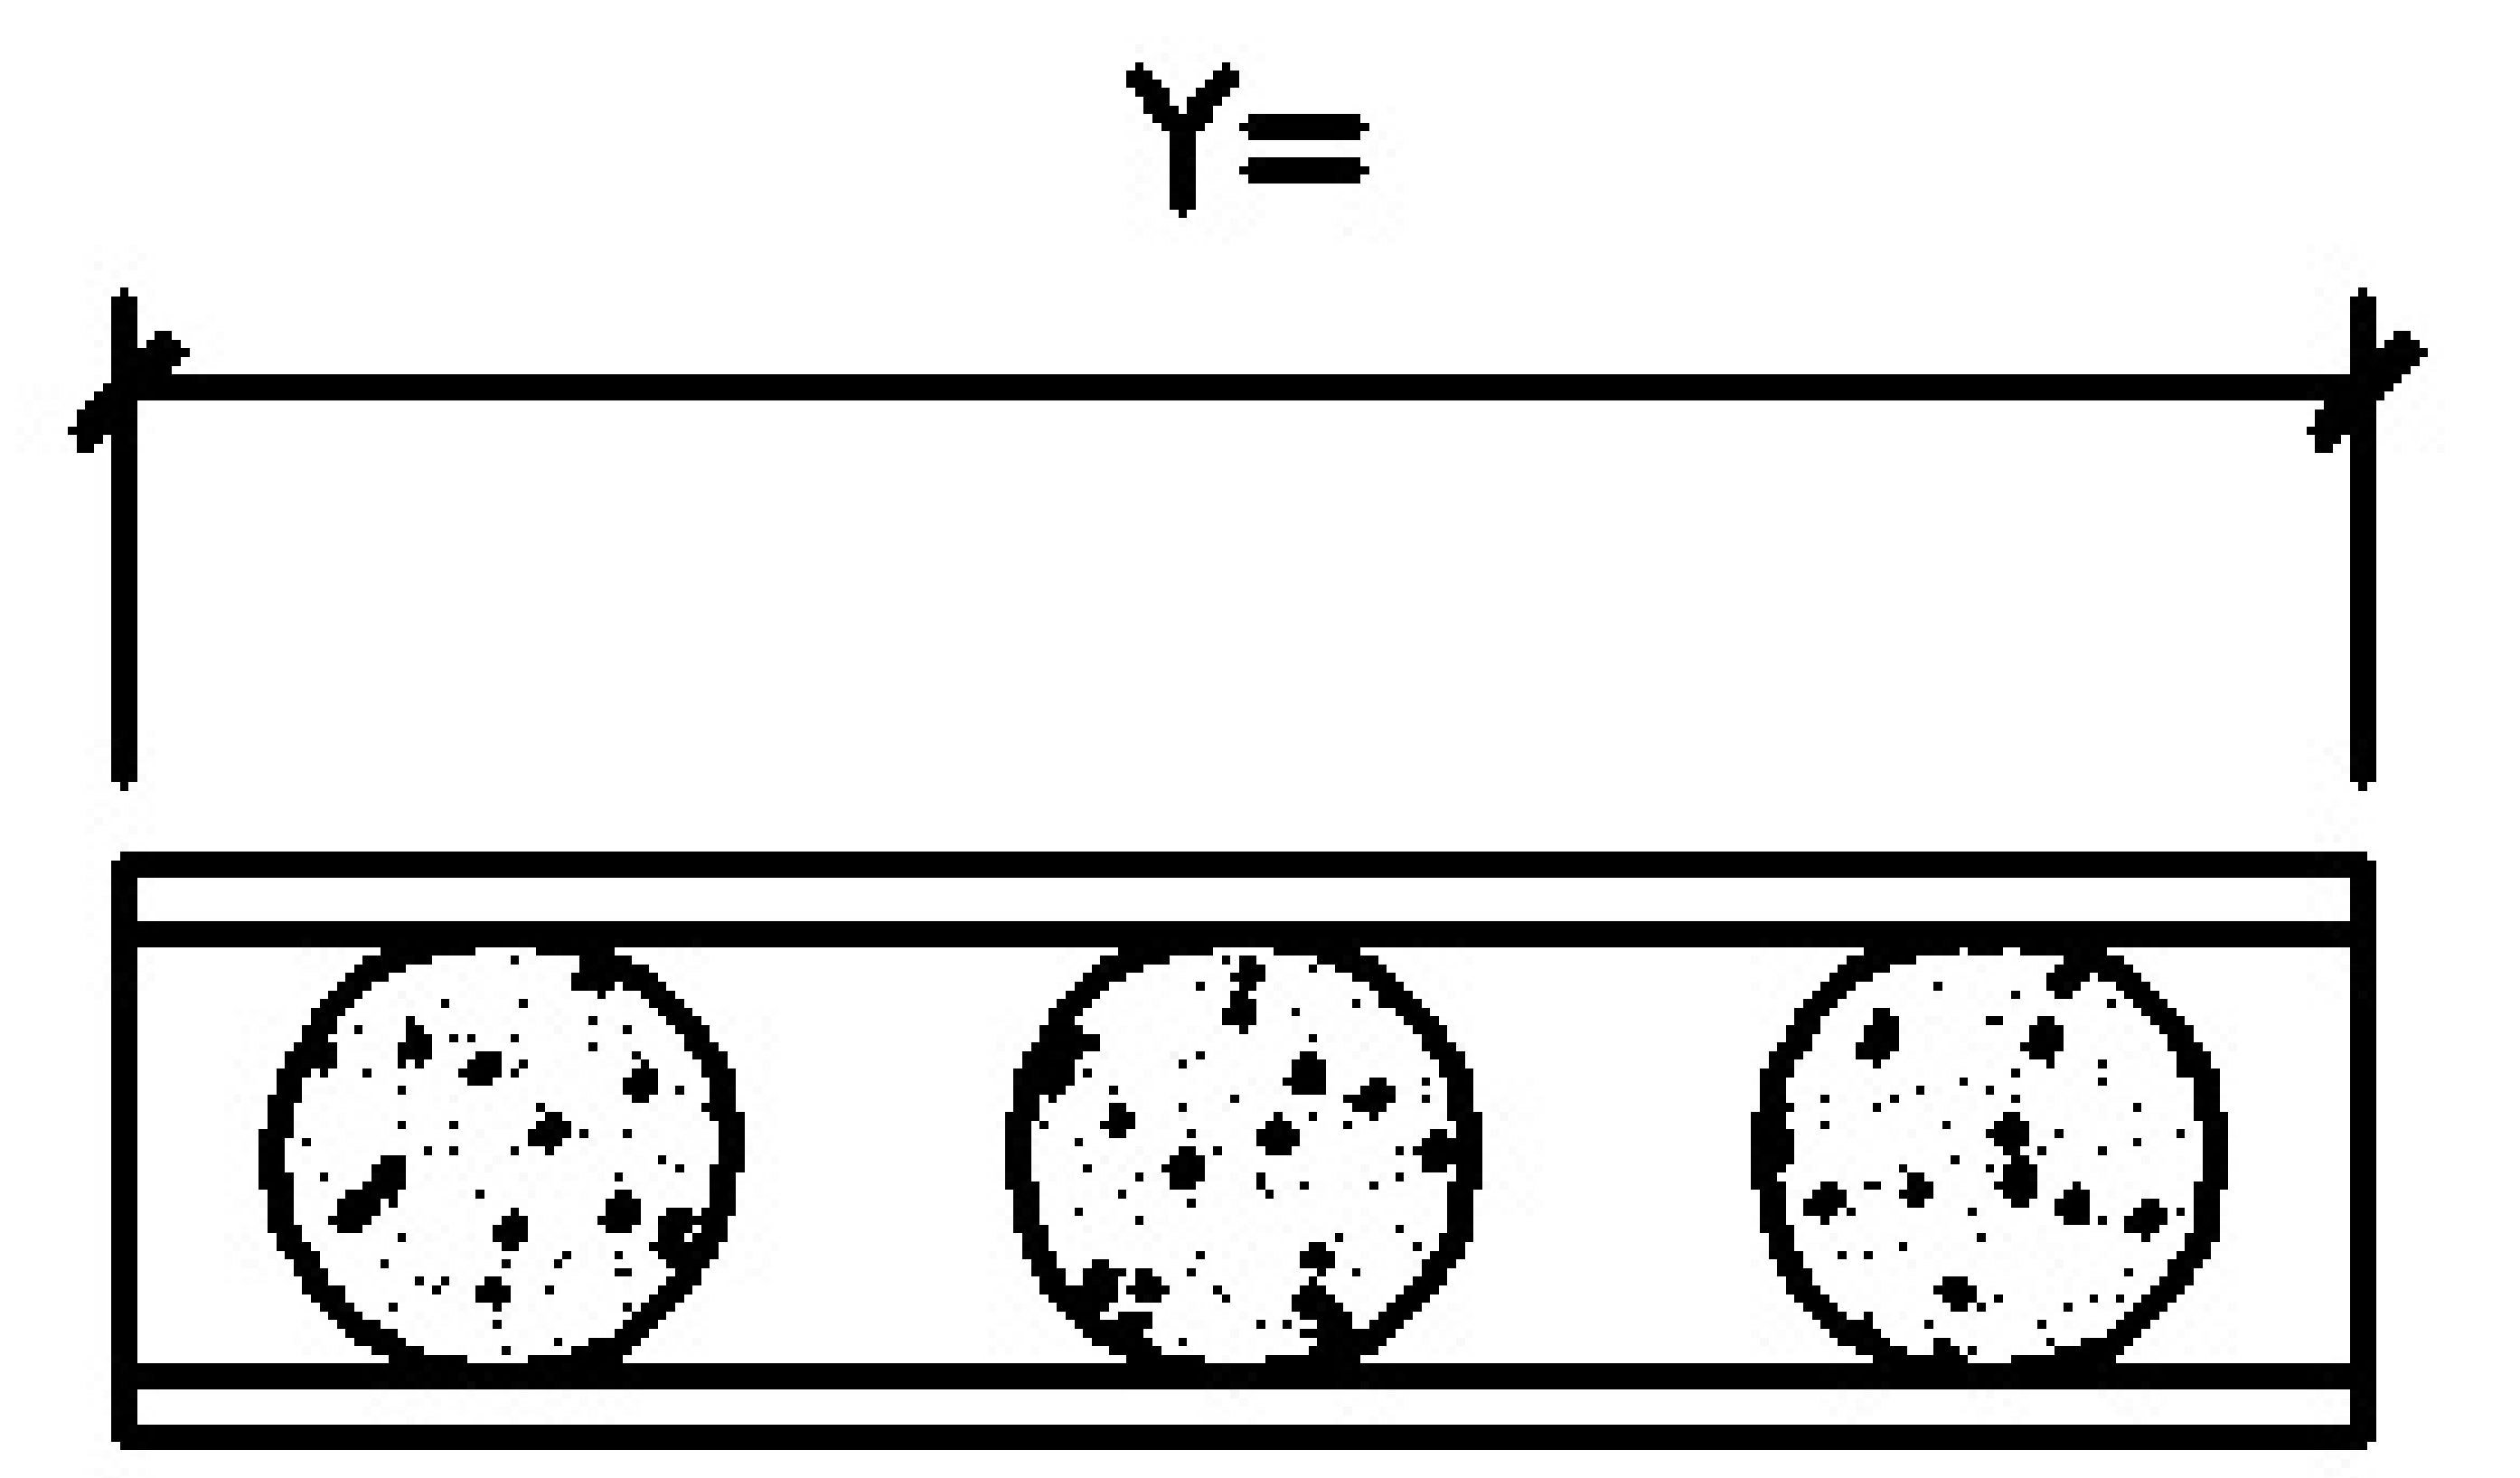

2 SECTION EXAMPLE

BALL CODE TO BE VERIFIED BY CUSTOMER TO MEET THEIR LOCAL REQUIREMENTS

HANDRAILS & BASERAILS ARE SUPPLIED IN TYP. 36" LENGTHS FOR CUT TO FIT.

1 VERTICAL SECTION